



KLS--Authorized agent of TUHE in Cyprus
Kyprianou Lift Systems
www.kyprianouliftsystems.com
Email: info@kyprianouliftsystems.com
Tel: +357 96483616





HOME LIFT

JINAN TUHE HEAVY INDUSTRY MACHINERY CO., LTD.



TUHE HOME LIFT SHOWROOM

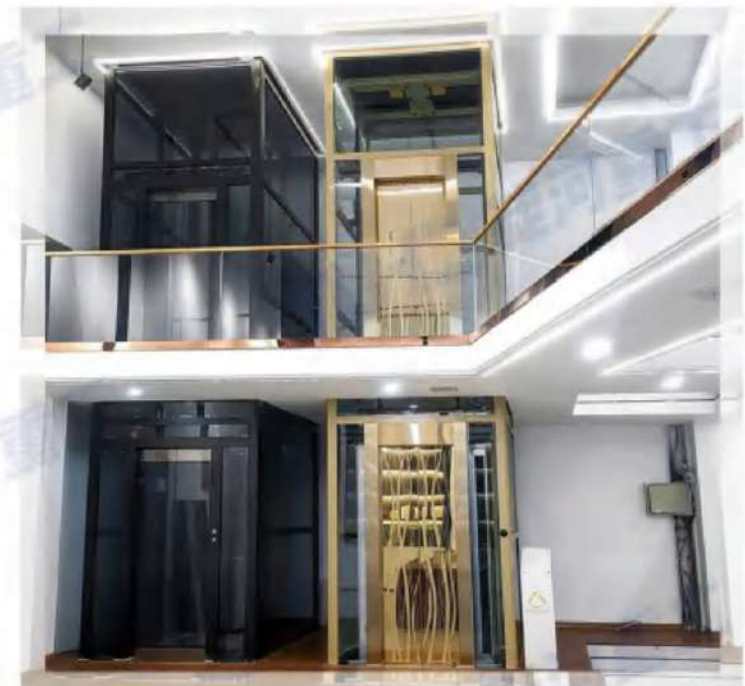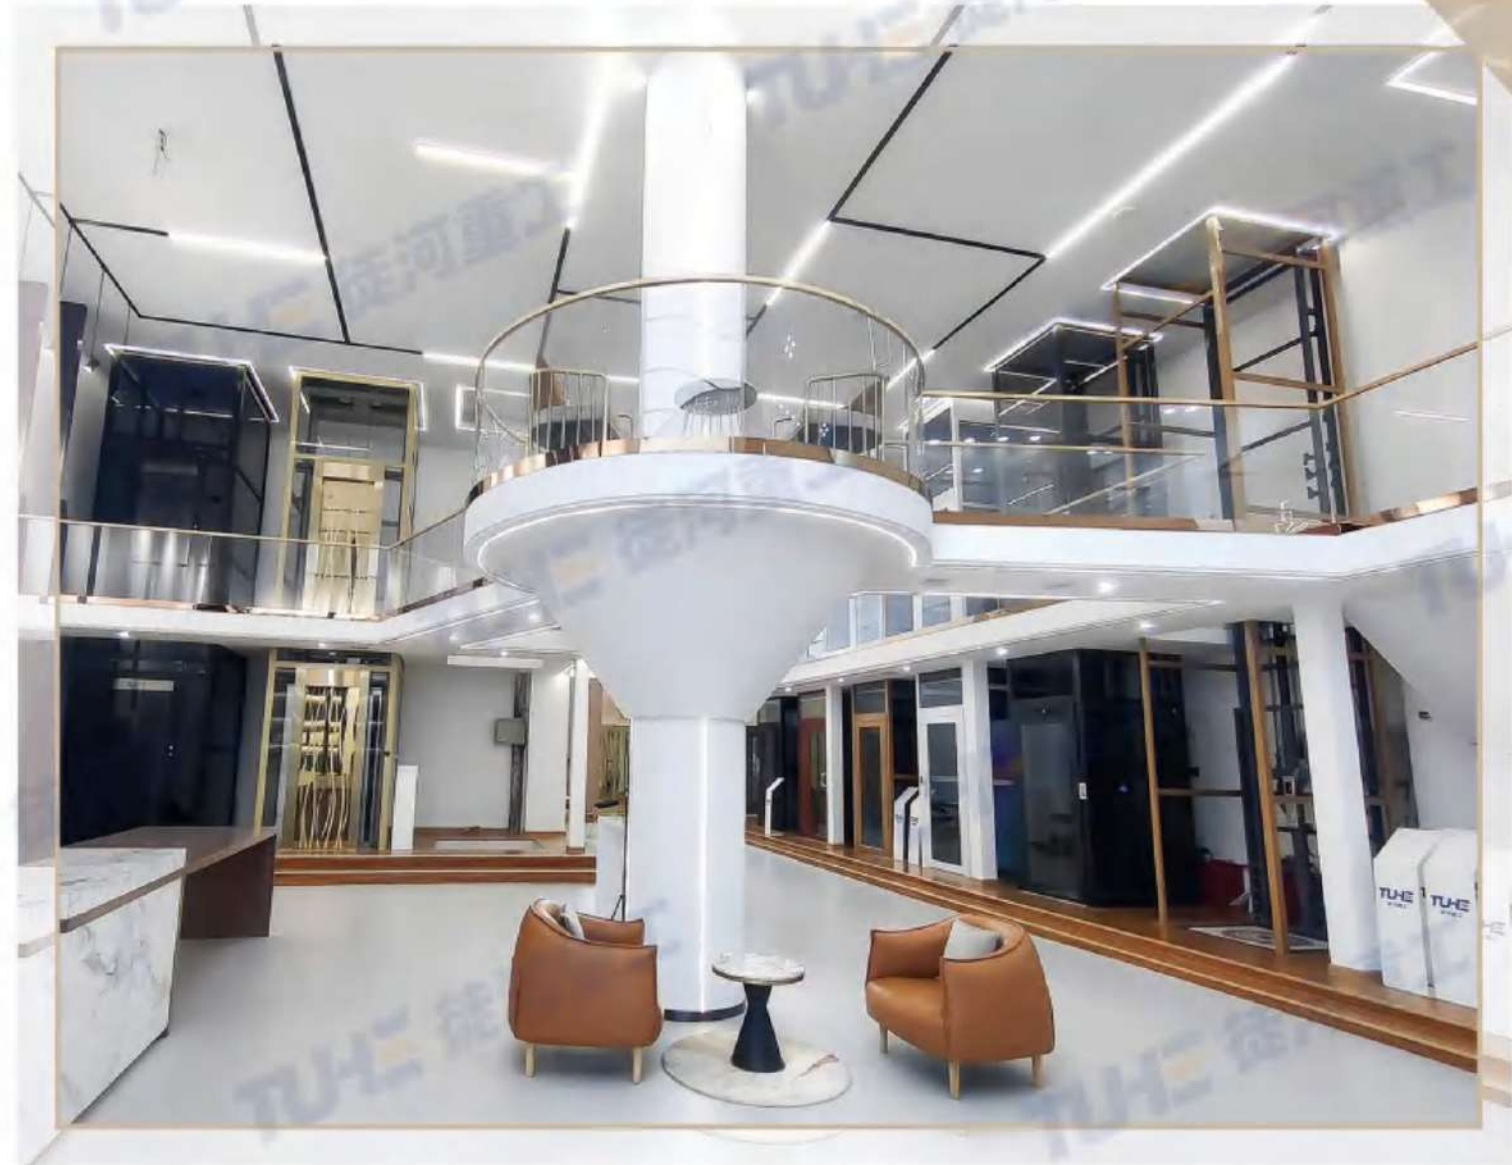

ABOUT US

JINAN TUHE HEAVY INDUSTRY MACHINERY CO., LTD. IS A PROFESSIONAL MANUFACTURER OF HOME LIFT, LOCATED IN THE "HOMETOWN OF CHINA'S LIFTING PLATFORM---JIYANG", AIMS TO BE THE LEADER LIFT MANUFACTURE IN CHINA WITH THE WORLD CLASS STANDARD.

AFTER YEARS OF DEVELOPING AND EXPLORING EXPERIENCE WE INDEPENDENTLY DEVELOPED 3 BIG SERIES AND FIFTY VARIETIES, WHEELCHAIR LIFTS, HYDRAULIC HOME LIFTS AND TRACTION HOME LIFTS.

WE HAVE GOT A REPUTATION BY SELLING OUR GOODS TOWARDS DOMESTIC MARKET AND OVERSEAS MARKET SUCH AS AMERICA, CANADA, AUSTRALIA AND GERMAN. WE CAN CUSTOM-BUILD GOOD SAFETY & HIGH EFFICIENCY MACHINES FOR YOU. WE CAN ALSO PROVIDE OEM SERVICES FOR YOU.

1 DAY DESIGN SOLUTION, 7*24 ONLINE SERVICE, 15 DAYS DELIVERY, 1 YEAR WARRANTY. WE TRY OUR BEST TO SAVE YOUR TIME AND PROVIDE YOU WITH ONE-STOP SERVICE.

COMPANY PROFILE



Headquarters

Shandong Tuhe elevator equipment Co., Ltd

Subsidiary

Shandong Tuhe Machinery Technology Co., Ltd

Subsidiary

Jinan Tuhe Heavy Industry Machinery Co., Ltd.

Co-operative


Suzhou Dongao Elevator co.,Ltd.

Subsidiary


Shandong yili elevator Co.,Ltd



WHERE TO INSTALL A HOME LIFT?

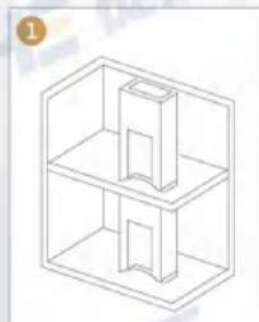


1
BUILDING WITH SPECIAL ELEVATOR SHAFT

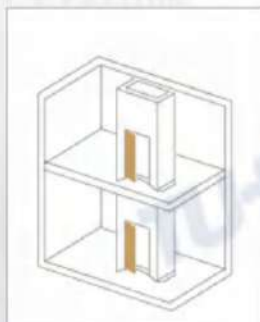

ELEVATOR CAN INSTALL IN THE SHAFT




2
SPACE IN THE MIDDLE OF STAIRS

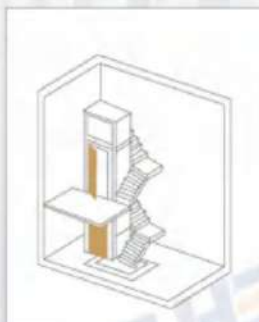

ELEVATOR CAN INSTALL IN THE MIDDLE OF STAIRS




3
BUILDING WITH HOLLOW HALL

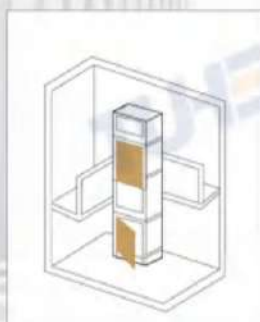


ELEVATOR CAN INSTALL IN THE HALL




4
BUILDING WITH NO SPECIAL SPACE

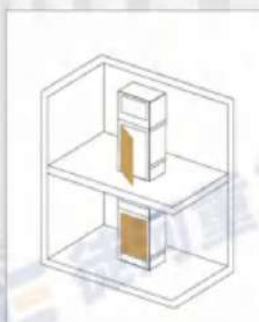

ELEVATOR CAN INSTALL BY A HOLE OF FLOOR SLAB

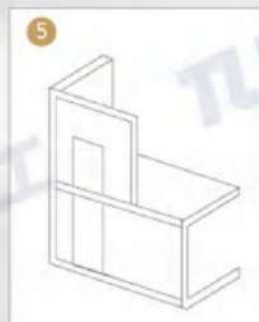

5
BUILDING WITH NO PROPER SPACE INSIDE

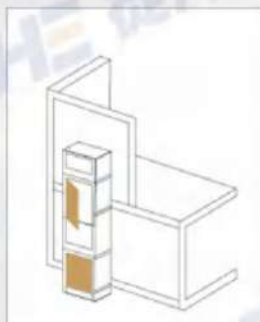

ELEVATOR CAN INSTALL OUTSIDE

2345 OCCASIONS NEED TO BUILD SHAFT, CUSTOMER CAN BUILD SHAFT THEMSELVES BY STEEL STRUCTURES OR CONCRETE, WE CAN ALSO PROVIDE ALUMINUM ALLOY FRAME WITH TEMPERED GLASS SHAFT IF NEEDED.

SMALLER SPACE BIGGER PLATFORM

AIMING AT MODERN VILLAS / SELF-BUILT HOUSING, TUH HEAVY-INDUSTRY BRAND HOME ELEVATORS ARE ELABORATELY OPTIMIZED IN THE ASPECTS OF SPACE STRUCTURE, RUNNING PROPERTIES, CAR DECORATION ETC. IT PROVIDES BROAD OWNERS WITH THE MORE COMFORTABLE TRAVEL EXPERIENCES. MEANWHILE, IT CREATES GREAT VALUES FOR EXTENSIVE OWNERS BY THE HIGHER WELL SPACE UTILIZATION RATE, THE MORE STABLE AND ECONOMICAL RUNNING MODES.



曳引式别墅电梯

TRACTION HOME ELEVATOR

CHARACTERISTICS OF A TRACTION HOME ELEVATOR

- It does not need machine room. It saves the building cost.
- It applies counter level style and gantry style elevator structure according to door opening requirements of the housing structure.
- VVVF drive technology: Home elevator dedicated micro-computer control is smooth and comfortable.
- Special traction machine base frame is fixed on guide-rail. The building does not bear any load.
- Machine: It can apply 220v single-phase power supply for ordinary family use, it does not need to apply for industrial power supply.
- Automatic door operator: Variable frequency energy-



强驱式别墅电梯

FORCED HOME ELEVATOR

CHARACTERISTICS OF A FORCED HOME ELEVATOR

- It adopts advanced elevator forced drive and digital control technology of variable frequency speed regulation, running smoothly;
- No need to counterbalance, without gearbox, small volume, easy to install;
- It can completely realize no machine room, save cost and save more space.



液压式别墅电梯

HYDRAULIC HOME ELEVATOR

CHARACTERISTICS OF A HYDRAULIC HOME ELEVATOR

1. It has no requirements for machine room or pit.
2. No counterweight to make higher utilization rate of the shaft.
3. Low intensity requirements of the shaft structure: the wall, floor slab, ceiling, stairs, all can be support for the hydraulic home elevator.



无障碍升降机

WHEELCHAIR LIFT

CHARACTERISTICS OF A WHEELCHAIR LIFT

1. Safety Sensor : The lift will be stopped immediately if the safety edge meets obstacles when going down.
2. Emergency Stop : The lift can be stopped immediately in case of any emergency.
3. Emergency Lowering : The platform can be lowered by manual down button in case of power failure
4. The landing door is equipped with electromagnetic lock. When the platform is not on the second floor, the landing door cannot be opened.



轿厢选配

CAR STYLE OPTIONS

曳引电梯装潢

TRACTION ELEVATOR DECORATION



轿厢选配

CAR STYLE OPTIONS




内外呼系列

COP&LOP series



TUHE-CO2
选配 Optional

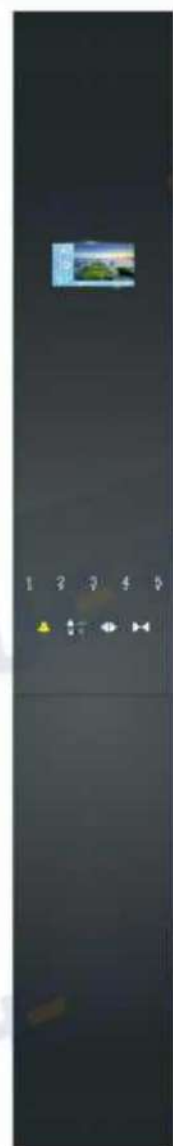

TUHE-CO3
选配 Optional



TUHE-CO8
选配 Optional



TUHE-CO7
选配 Optional



TUHE-CO9
选配 Optional



TUHE-C10
选配 Optional



TUHE-CO6
选配 Optional



TUHE-CO4
选配 Optional



TUHE-CWO4
选配 Optional



TUHE-CO5
选配 Optional



TUHE-CO5
选配 Optional

吊顶系列 Ceiling series



TUHE-D001



TUHE-D002



TUHE-D003



TUHE-D004

扶手系列 Handrail series



TUHE-FS01



TUHE-FS02




TUHE-FS03

地板系列 Floor series



TUHE-DB01

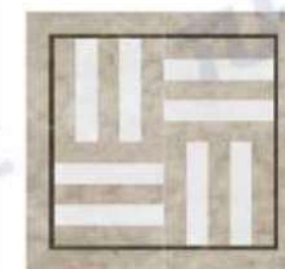

TUHE-DB02



TUHE-DB03

液压电梯装潢

Hydraulic elevator decoration

6款标配轿厢展示
6 standard car display



TUHE-V025



TUHE-V026



TUHE-V027



TUHE-V028



TUHE-V029



TUHE-V030


Standard ceiling decoration



C01



C02

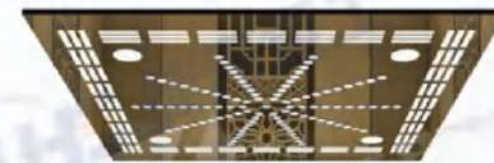

C03



C04



C05



C06



C07



C08


Standard floor decoration



001



002

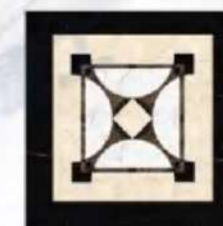

003




004



005



006

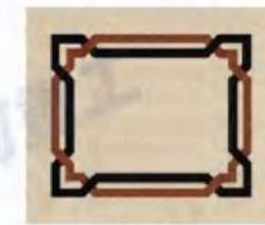

007



008

液压电梯选配 Hydraulic elevator options

发光背板
LED board



吊顶
ceiling



木纹轿厢
wooden appearance cabin



内外呼
COP&LOP



电梯门
Automatic sliding door




手拉层门
Manual landing door



电动单开门
Electric single door



电动双开门
Electric double door

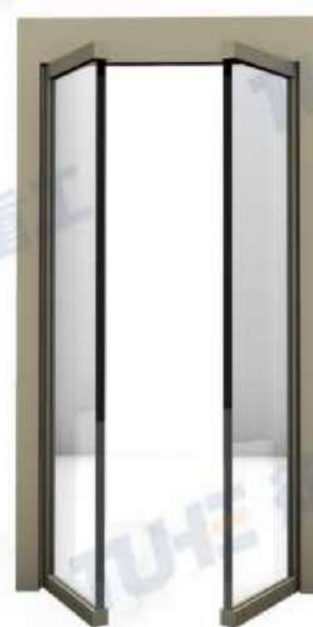


井道解决方案 SHAFT SOLUTIONS

钢结构井架 Steel structure frame

性价比高，外包板后期由装修单位封装与设计风格一致，安装位置可自选，表面喷涂防锈处理，耐腐蚀。

High cost performance, in later period, skin plating gets harmonious design style with packaging (enclosure) by decoration unit. Installation position can be chosen by the user. It goes through painted anti-rusting treatment in the surface. It resists any corrosion too.

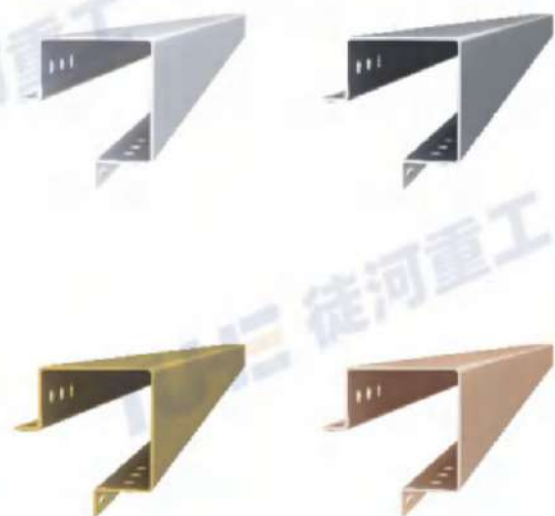

颜色可选 Color options




铝合金井架 Aluminum alloy frame

独立的框架玻璃设计，不额外增加建筑成本，透光性好，与室内装潢融为一体；安装位置可自选，耐腐蚀，寿命周期长，选用工业级铝合金，玻璃采用安全夹胶玻璃。


Independent frame glass design has no extra increase of the building cost with fine light transparency. It integrates with indoor decoration into one. Installation position can be chosen by the user. It resists any corrosion with long service life. It chooses industrial-level aluminum alloy. Glass applies safety laminated glass.

标准型家用电梯土建示意图(适用于标准井道尺寸的家用电梯)
Construction layout conceptual diagram of standard home elevator
(for home elevator with standard well size)


井道立面图(对重侧置)
Shaft
(Counterweight side placement)

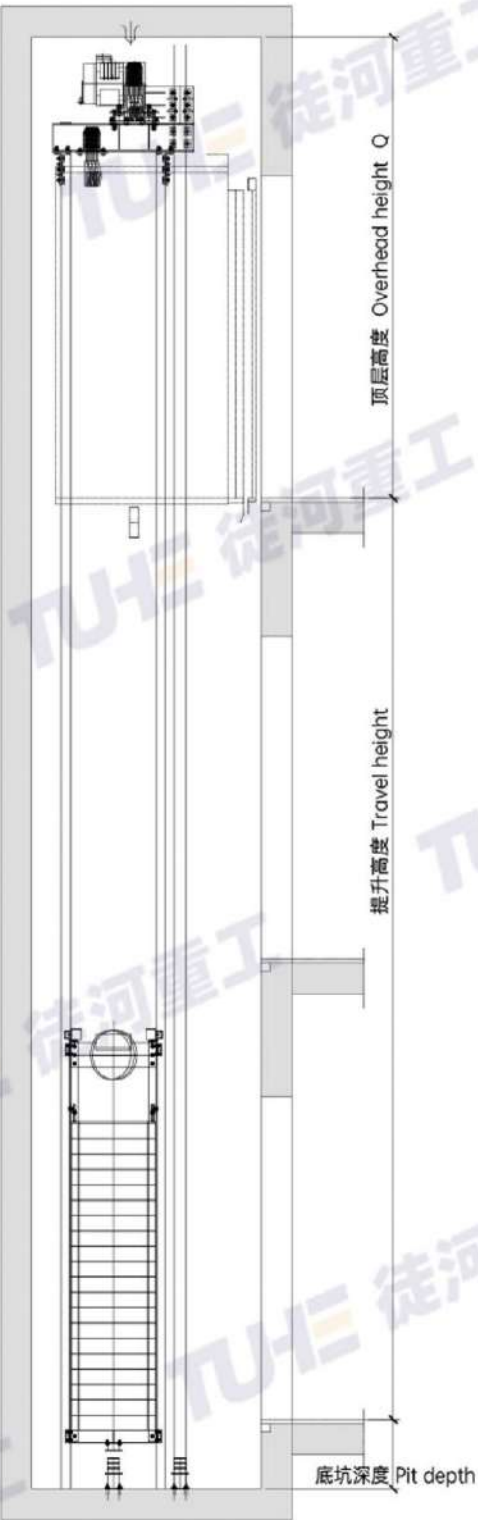

井道平面图(单开门)
Shaft plain drawing
(Single door opening)

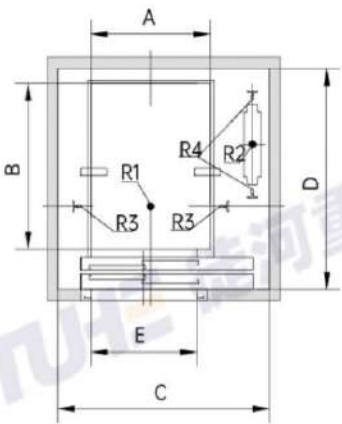

井道平面图(180度贯通门)
Shaft plain drawing(Through door opening)

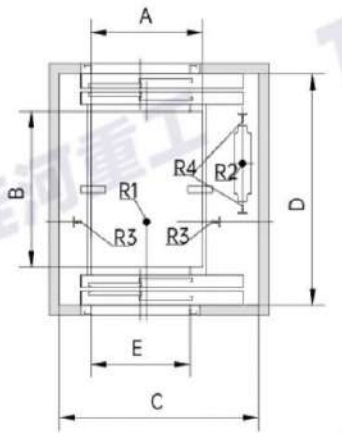


载重/Load(kg)		400
额定速度/Rated speed(m/s)		0.4
轿厢尺寸/Car size(mm)		1000x1300
开门尺寸/Door-opening size(mm)		900x2100
井道尺寸/Shaft size(mm)		1700x1700
底坑深度/Pit depth(mm)		600
顶层高度/Overhead height(mm)		3000
作用力/Force(KN)	R1	42
	R2	34
	R3	15
	R4	20


注: 上述尺寸供设计参考, 具体尺寸以合同签约时提供的土建图为准

紧凑型家用电梯土建示意图(适用于较小井道尺寸的家用电梯)
Construction layout conceptual diagram of compact home elevator
(for home elevator with small well size)


井道立面布置图
Hoistway elevation 1:40

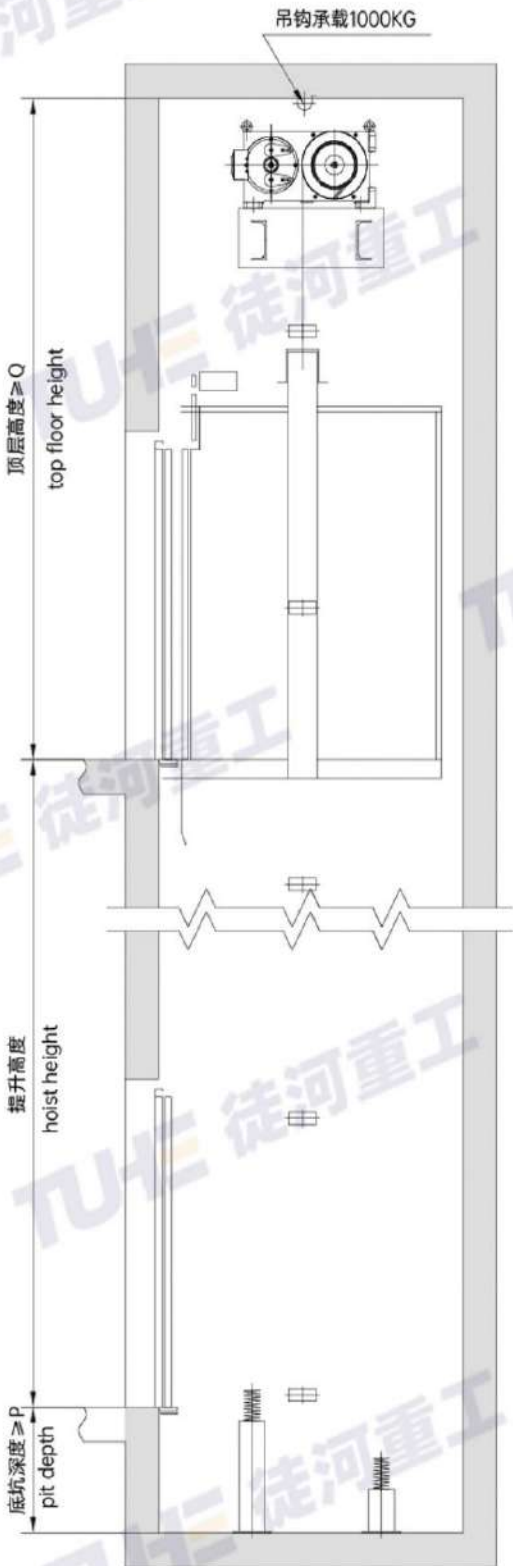

井道平面图
Shaft plain

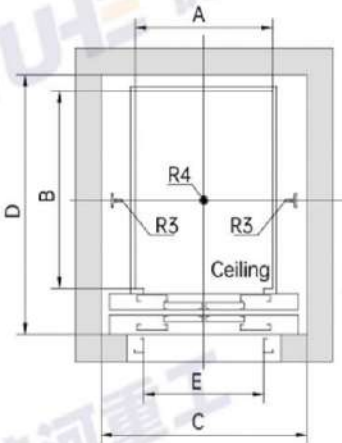


顶层平面图
Top floor plain

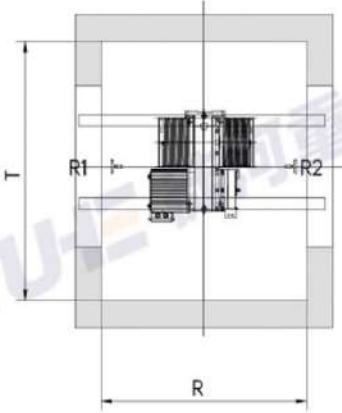

载重/Load(kg)		400
额定速度/Rated speed(m/s)		0.4
轿厢尺寸/Car size(mm)		1000x1300
开门尺寸/Door-opening size(mm)		800X2100
开门方式/Door-opening modes		旁开
井道尺寸/Shaft size(mm)		1400X1650
底坑深度/Pit depth(mm)		400
顶层高度/Overhead height(mm)		3200
作用力/Force(KN)	R1	36
	R2	34
	R3	15
	R4	42


注: 上述尺寸供设计参考, 具体尺寸以合同签约时提供的土建图为准

背包架结构别墅电梯土建示意图(适用于直角开门的家用电梯)
Construction layout conceptual diagram of backpack frame structure villa elevator
(for home elevator with right-angle opening)

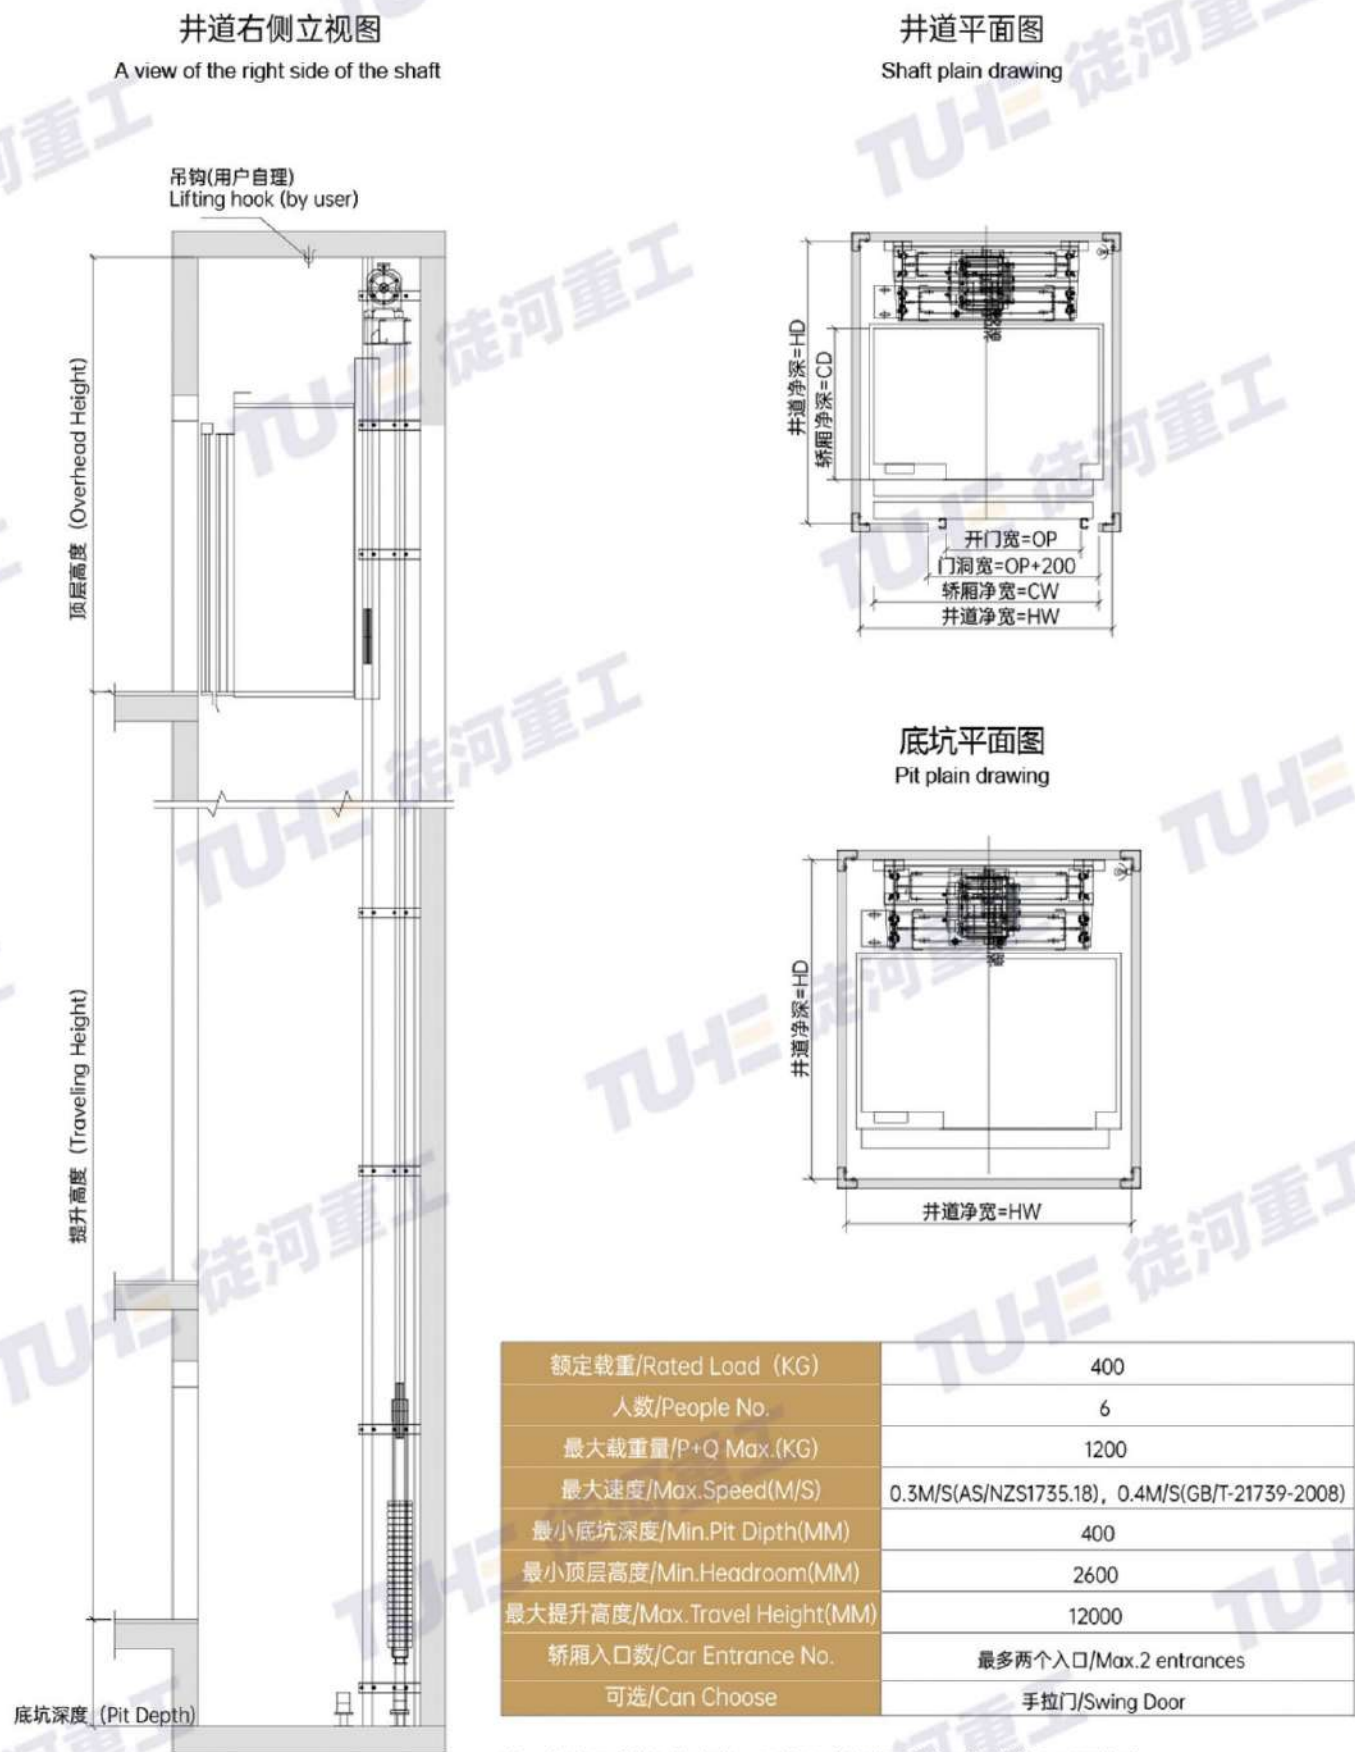

注: 上述尺寸供设计参考, 具体尺寸以合同签约时提供的土建图为准

液压式家用电梯土建示意图(适用于较小井道尺寸的家用电梯)
Construction layout conceptual diagram of hydraulic home elevator
(for home elevator with small well size)

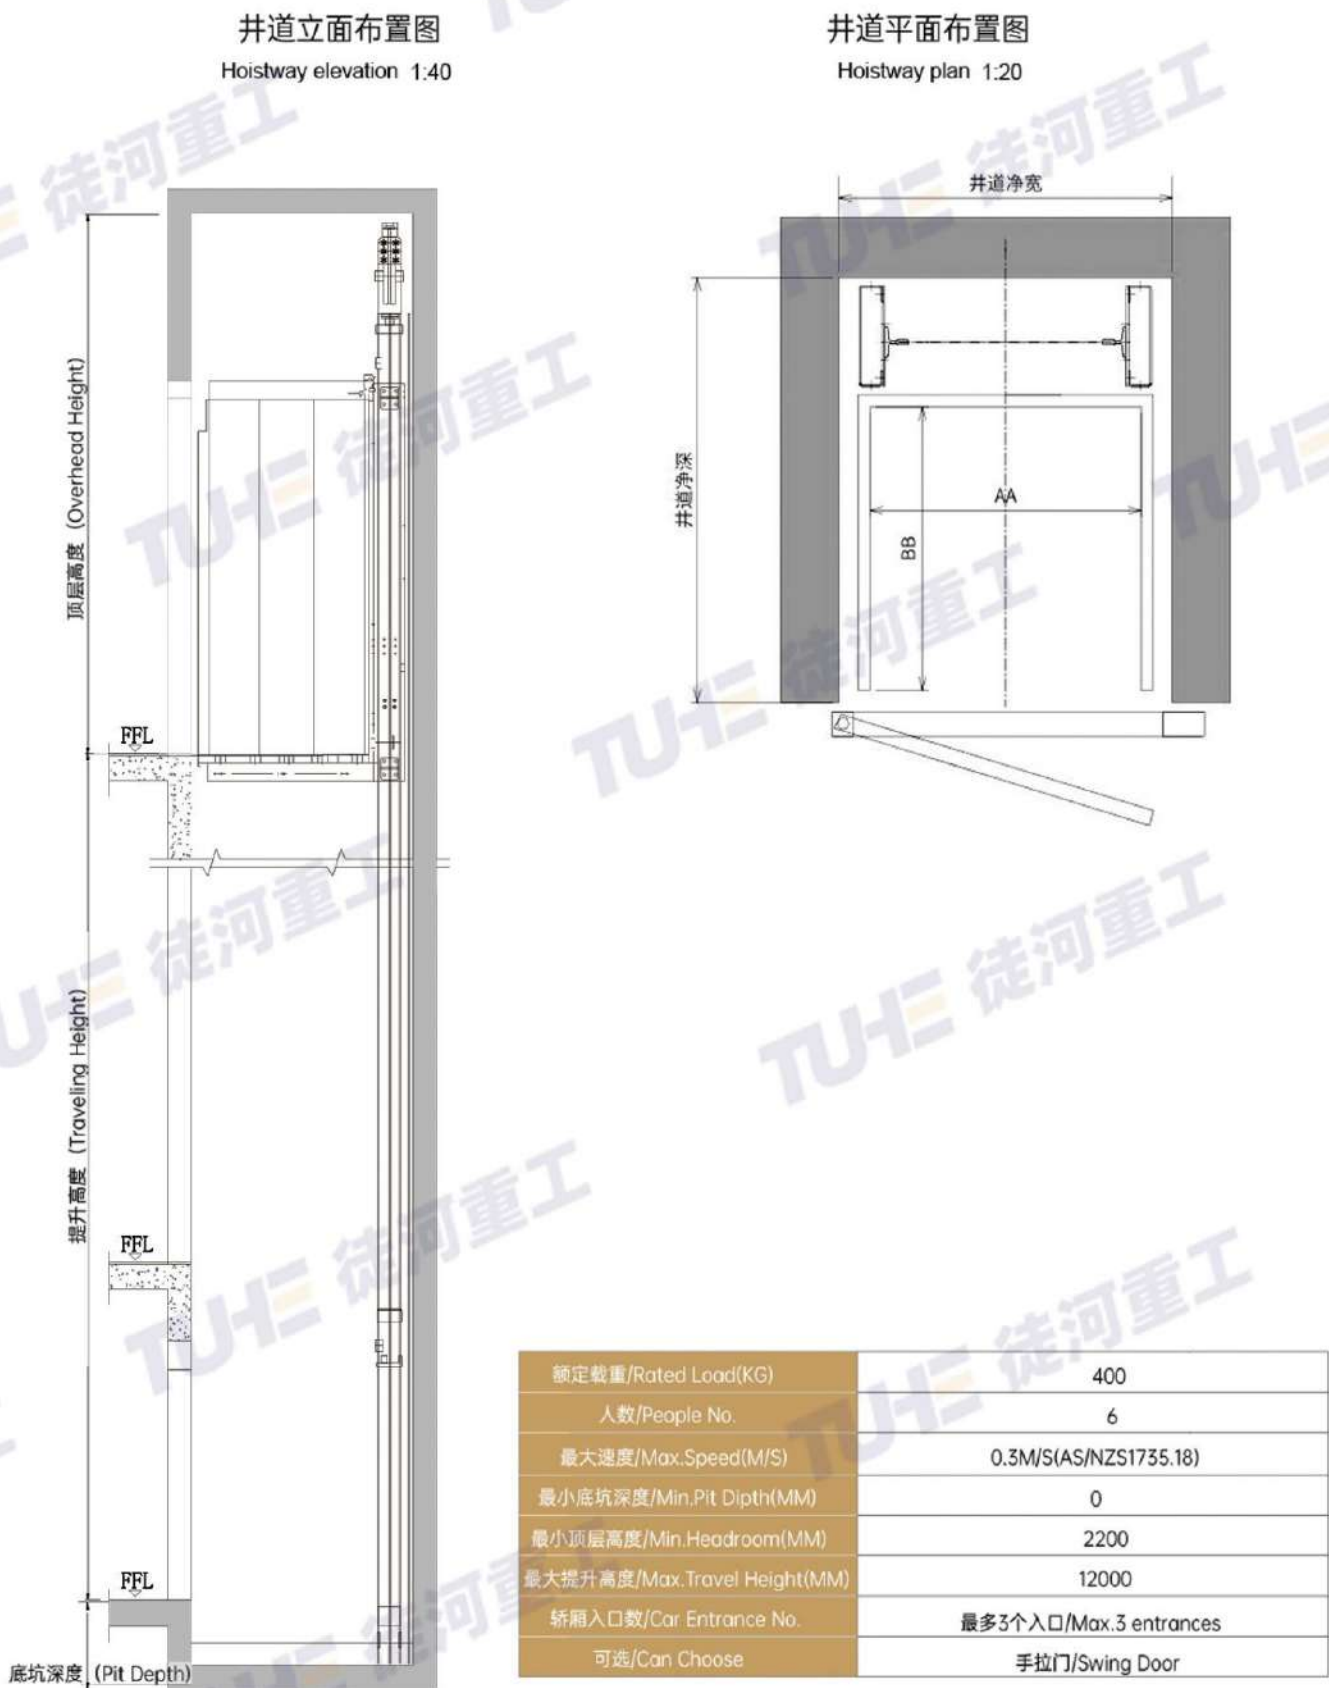


注: 上述尺寸供设计参考, 具体尺寸以合同签约时提供的土建图为准



Our team

PROFESSIONAL TEAM INNOVATIVE TECHNOLOGY

Talents are the driving force of enterprise development. We constantly introduce and train professionals. Our company is a top team in the industry, gathering many elite R & D teams with international technical standards

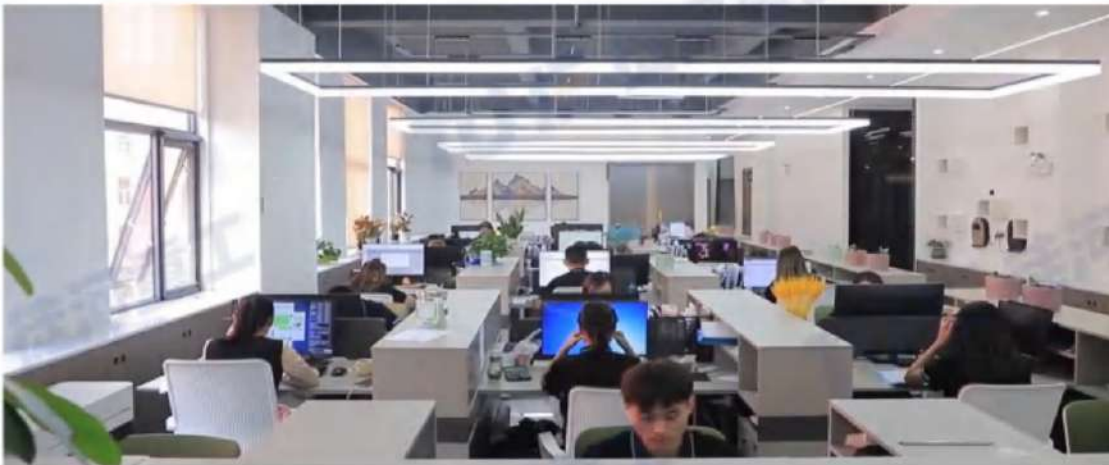

OUR TEAM

24-HOUR
SERVICE



EXHIBITION



